

The floor plan of the 'Magazzino' (Warehouse) is a large, irregularly shaped space. The overall dimensions are 26.65 meters in width and 15.00 meters in depth. The plan includes a central area with a height of 2.77 m and a surface area of 559.80 mq. A smaller section on the right has a height of 2.77 m and a surface area of 479.76 mq. The plan also shows a staircase and a small room with a height of 2.77 m and a surface area of 29.30 mq. The layout is detailed with various dimensions and a north arrow.

mq 68.60
h. 3.30 mt

PIANO PRIMO Scala 1:250

mq 480,28
Tessitura telai
h. 3,51m

mq 128,62
mq 3,51m
mq 124,12

Telai
mq 386,06

Guancia
elettrica

Dimensions: 12,40, 9,75, 29,30, 4,40, 10,50, 6,30, 14,40, 33,80, 7,80, 15,00, 6,50, 12,40

PIANO SECONDO Scala 1:250

mq 124.12

Albergo
mq 128.62


w.c.

Tessitura felci
mq 494.82


Tetto

Dimensions: 12.40, 9.15, 4.40, 14.60, 10.50, 15.95, 14.40, 33.80, 14.40

Rif. lav. 01 C.E. 14461/91

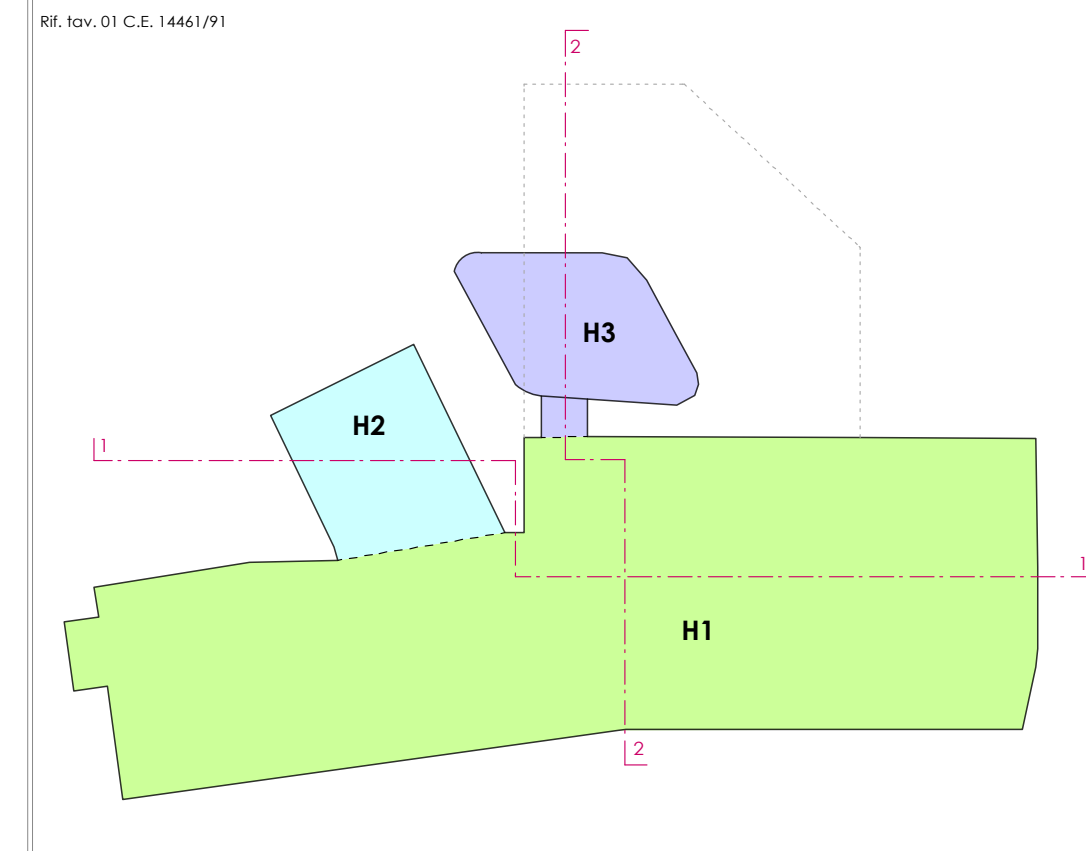

Rif. lav. 08 C.E. 14461/91

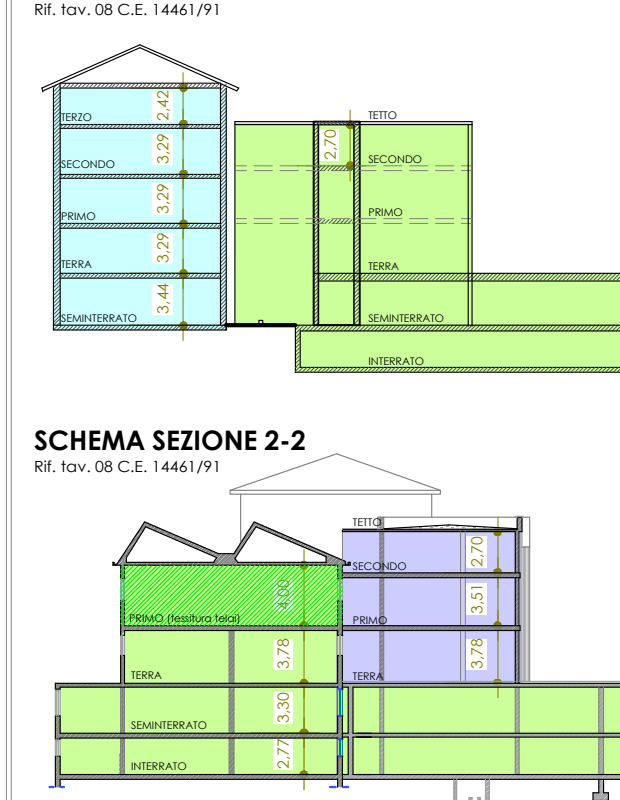

Piano interrato:
mq 559.80 x m 2.77 (h.1) = 1550.65 mc
mq 479.76 x m 2.77 (h.1) = 1328.93 mc
totale : mc 2879.58

Piano seminterrato:
mq 739.37 x m 3.30 (h.1) = 2439.92 mc
mq 479.76 x m 3.30 (h.1) = 1650.37 mc
mq 128.62 x m 3.44 (h.2) = 442.45 mc
totale : mc 4532.74

Piano terra:
mq 695.28 x m 3.78 (h.1) = 2628.16 mc
mq 128.62 x m 3.29 (h.2) = 423.16 mc
mq 124.12 x m 3.78 (h.3) = 469.17 mc
totale : mc 3520.49

Piano primo:
mq 386.06 x m 3.51 (h.1) = 1355.07 mc
mq 480.28 x m 4.00 (h.1 porzione totale) = 1921.12 mc
mq 128.62 x m 3.29 (h.2) = 423.16 mc
mq 124.12 x m 3.51 (h.3) = 435.66 mc
totale : mc 4135.01

Piano secondo:
mq 494.82 x m 2.70 (h.1) = 1336.01 mc
mq 128.62 x m 3.29 (h.2) = 423.16 mc
mq 124.12 x m 2.70 (h.3) = 336.47 mc
totale : mc 2095.64

Piano terzo:
mq 128.62 x m 2.42 (h.2) = 311.26 mc
totale : mc 311.26

box:
mq $68.60 \times m 3.30 = 226.38$ mc
totale : mc 226.38

Volume esistente totale:
mc 17474.72 + 226.38 = **17701.10 mc**

Sup. coperta esistente totale:
mq 1705.82 + 68.60 = **1774.42 mq**

"ALLEGRA S.R.L."
con sede in OLBIA (OT) 07026 Via Basilicata n. 3

La proprietà	il progettista :
--------------	------------------

STATO DI FATTO
PIANTE E SEZIONI FABBRICATO
CALCOLO VOLUMI ESISTENTI

a :
 Maggio 2011
 :
 giugno 2011 : 15 Giugno 2011
 a :
 250



ARCH. ELIO NEGRI
Via C. Battisti 9, 22046 Merone (CO)
Tel. 031/650546 Fax. 031/617160
C.F. NGR LEI 50R06 C933B
arch@negrielio.191.it

2.07